
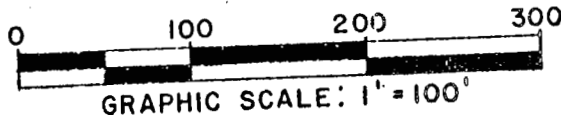



GRAPHIC SCALE: 1" = 100'

AIR FORCE BALLISTIC MISSILE DIVISION
 LAUNCHING SITE 549-9
 SITE PLAN

200.1e
 B08WY065702_01.04_0001_a

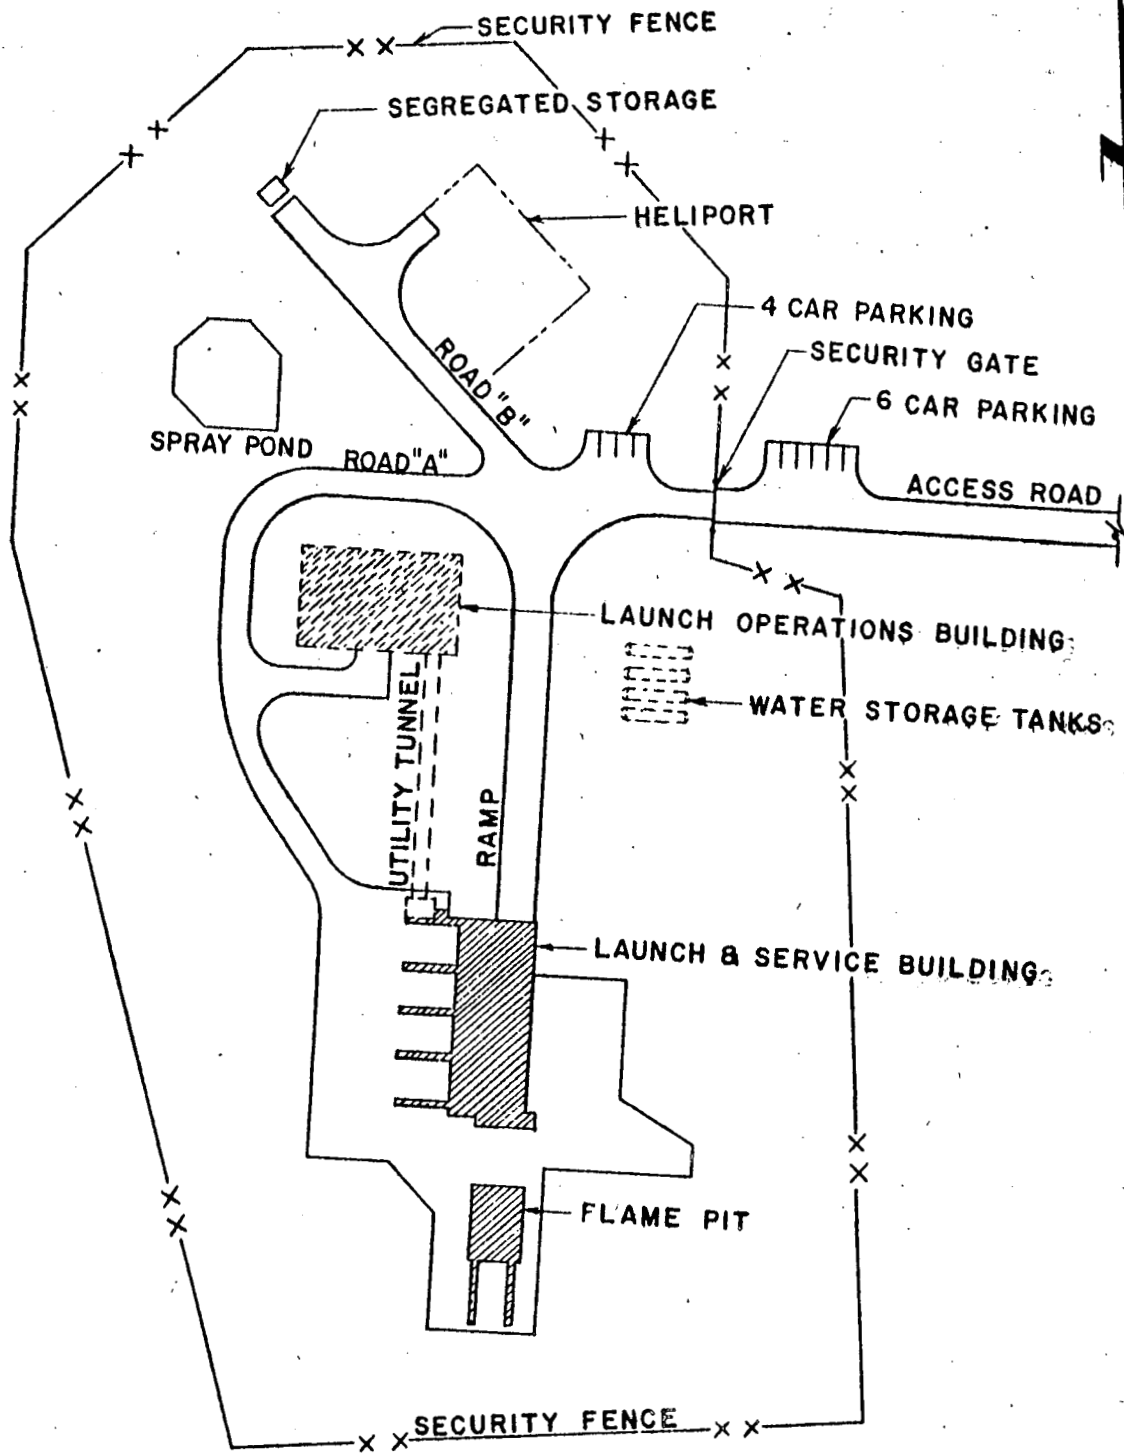

AIR FORCE BALLISTIC MISSILE DIVISION
 LAUNCHING SITES 549-2, 4, 6, 7 & 8
 SITE PLAN

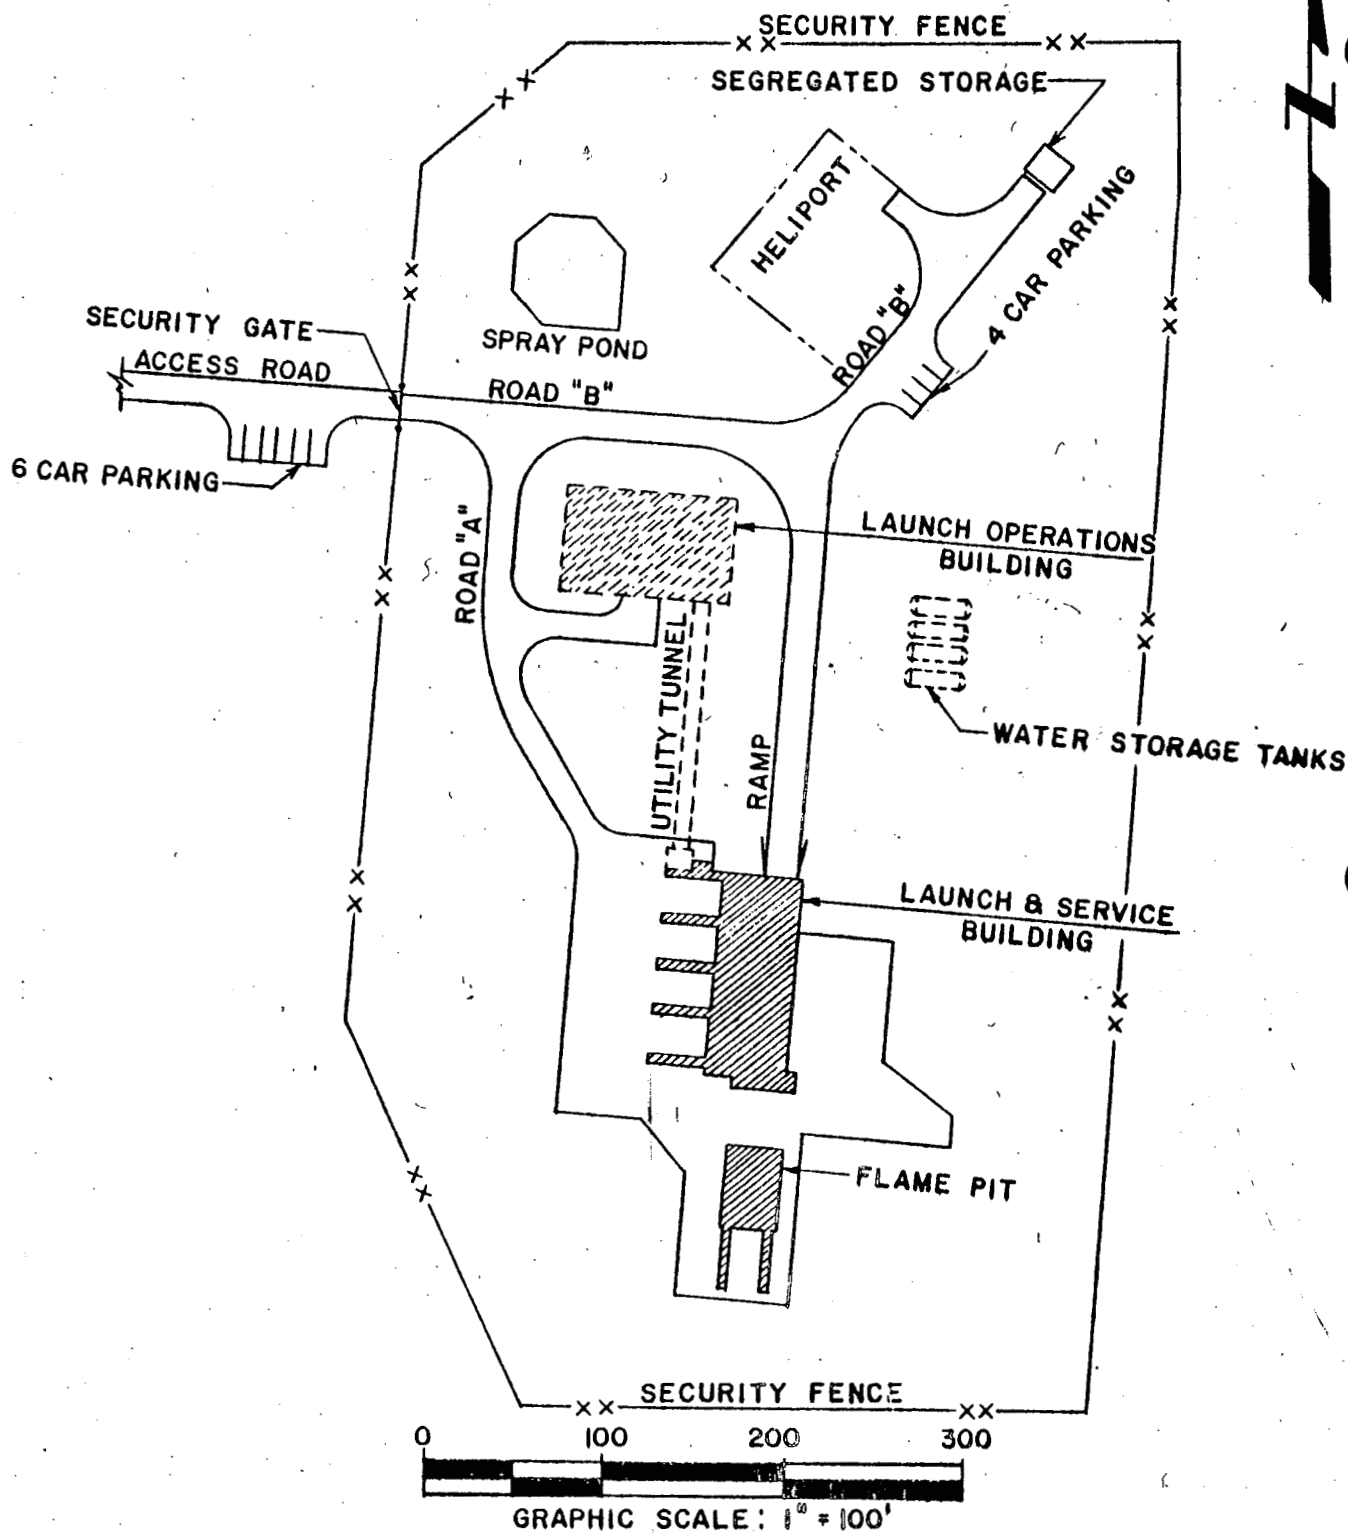

AIR FORCE BALLISTIC MISSILE DIVISION
LAUNCHING SITES 549-1, 3 & 5
SITE PLAN