



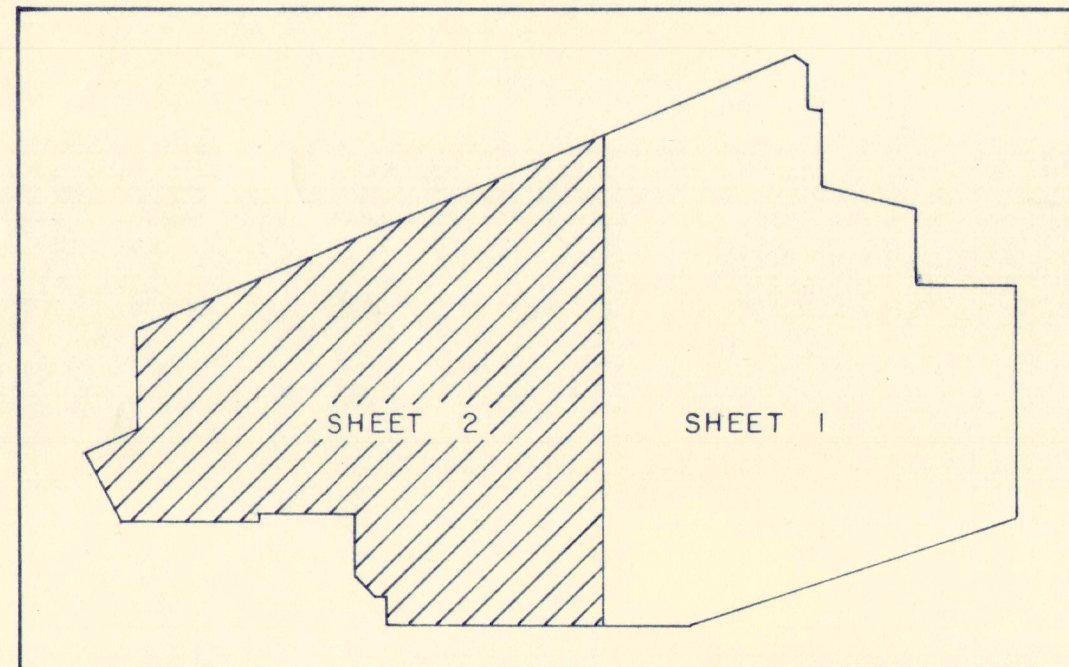

KEY MAP

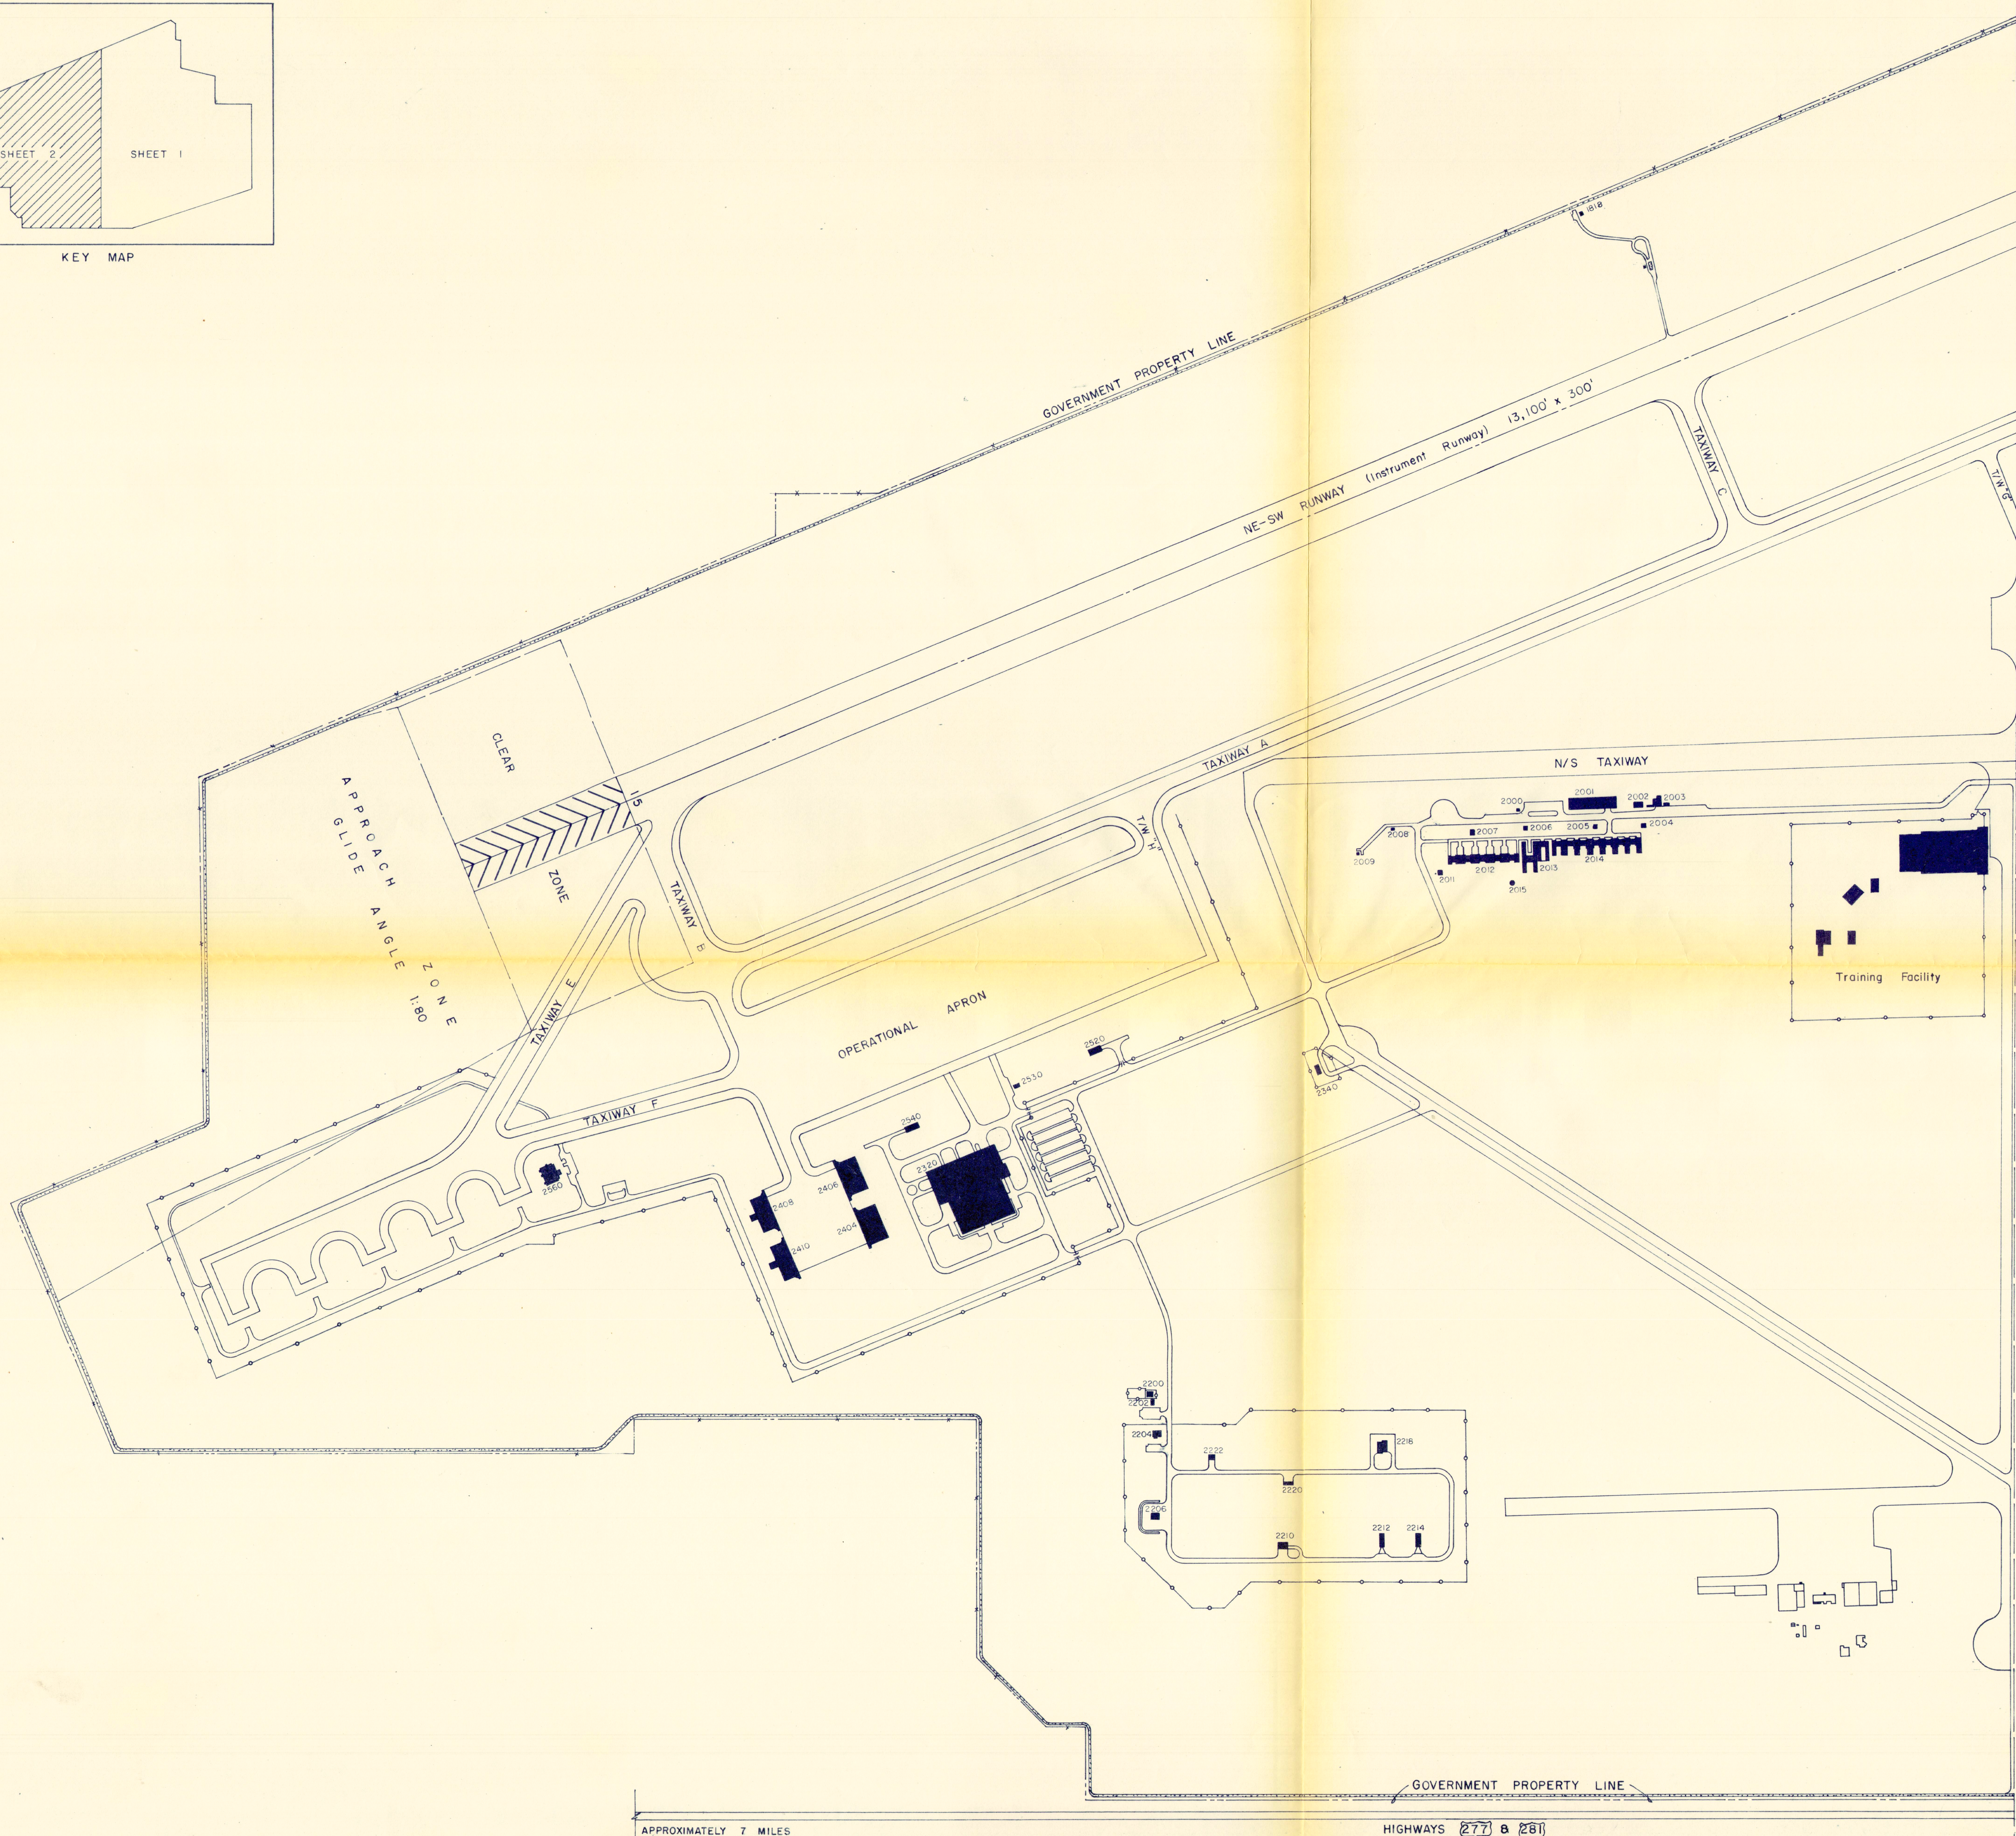

- LEGEND**
- AIRFIELD PAVEMENTS**
- EXISTING USABLE
 - EXISTING CLOSED
- STRUCTURES**
- EXISTING TEMPORARY
 - EXISTING SEMI-PERMANENT
 - EXISTING PERMANENT
 - EXISTING NONUSABLE
- ROADS & PARKING**
- EXISTING USEABLE
- OTHER**
- RAILROAD
 - EXISTING BOUNDARY LINE (IN FEE)
 - EXISTING BOUNDARY LINE (EASEMENT)
 - EXISTING FENCE
 - EXISTING CONTOURS
 - LAKE OR POND
 - DRAINAGE CHANNEL
 - DAM

REV.	DATE	DESCRIPTION	INITIAL
PLAN REVISIONS			
TECHNICAL TRAINING			
PRIMARY MISSION			

DEPARTMENT OF THE AIR FORCE
DIRECTORATE OF INSTALLATIONS - WASHINGTON, D.C.

AIR TRAINING COMMAND
BASIC LAYOUT PLAN
SHEPPARD AIR FORCE BASE
WICHITA FALLS, TEXAS

SCALE: 1 INCH = 400 FEET	DATE: APRIL 1960
MASTER PLANNING DIRECTIVE ATC 55-6	TAB: C-1
HASIE & GREEN AND HAYNES & KIRBY, A-E LUBBOCK, TEXAS	SHEET 2 OF 2